


- (1) DIRECTOR'S CABIN _14-0"X 9-0"
- (2) SENIOR CABIN _7-9"X 7-4"
- (3) WORK STATIONS _1 _7-9"X 7-4"
- (4) WORK STATIONS _2 _19-4"X 6-8"
- (5) PANTRY _7-4"X 3-5"
- (6) RECEPTION _11-0"X 9-10"
- (7) TOILET _6-0"X 3-8"

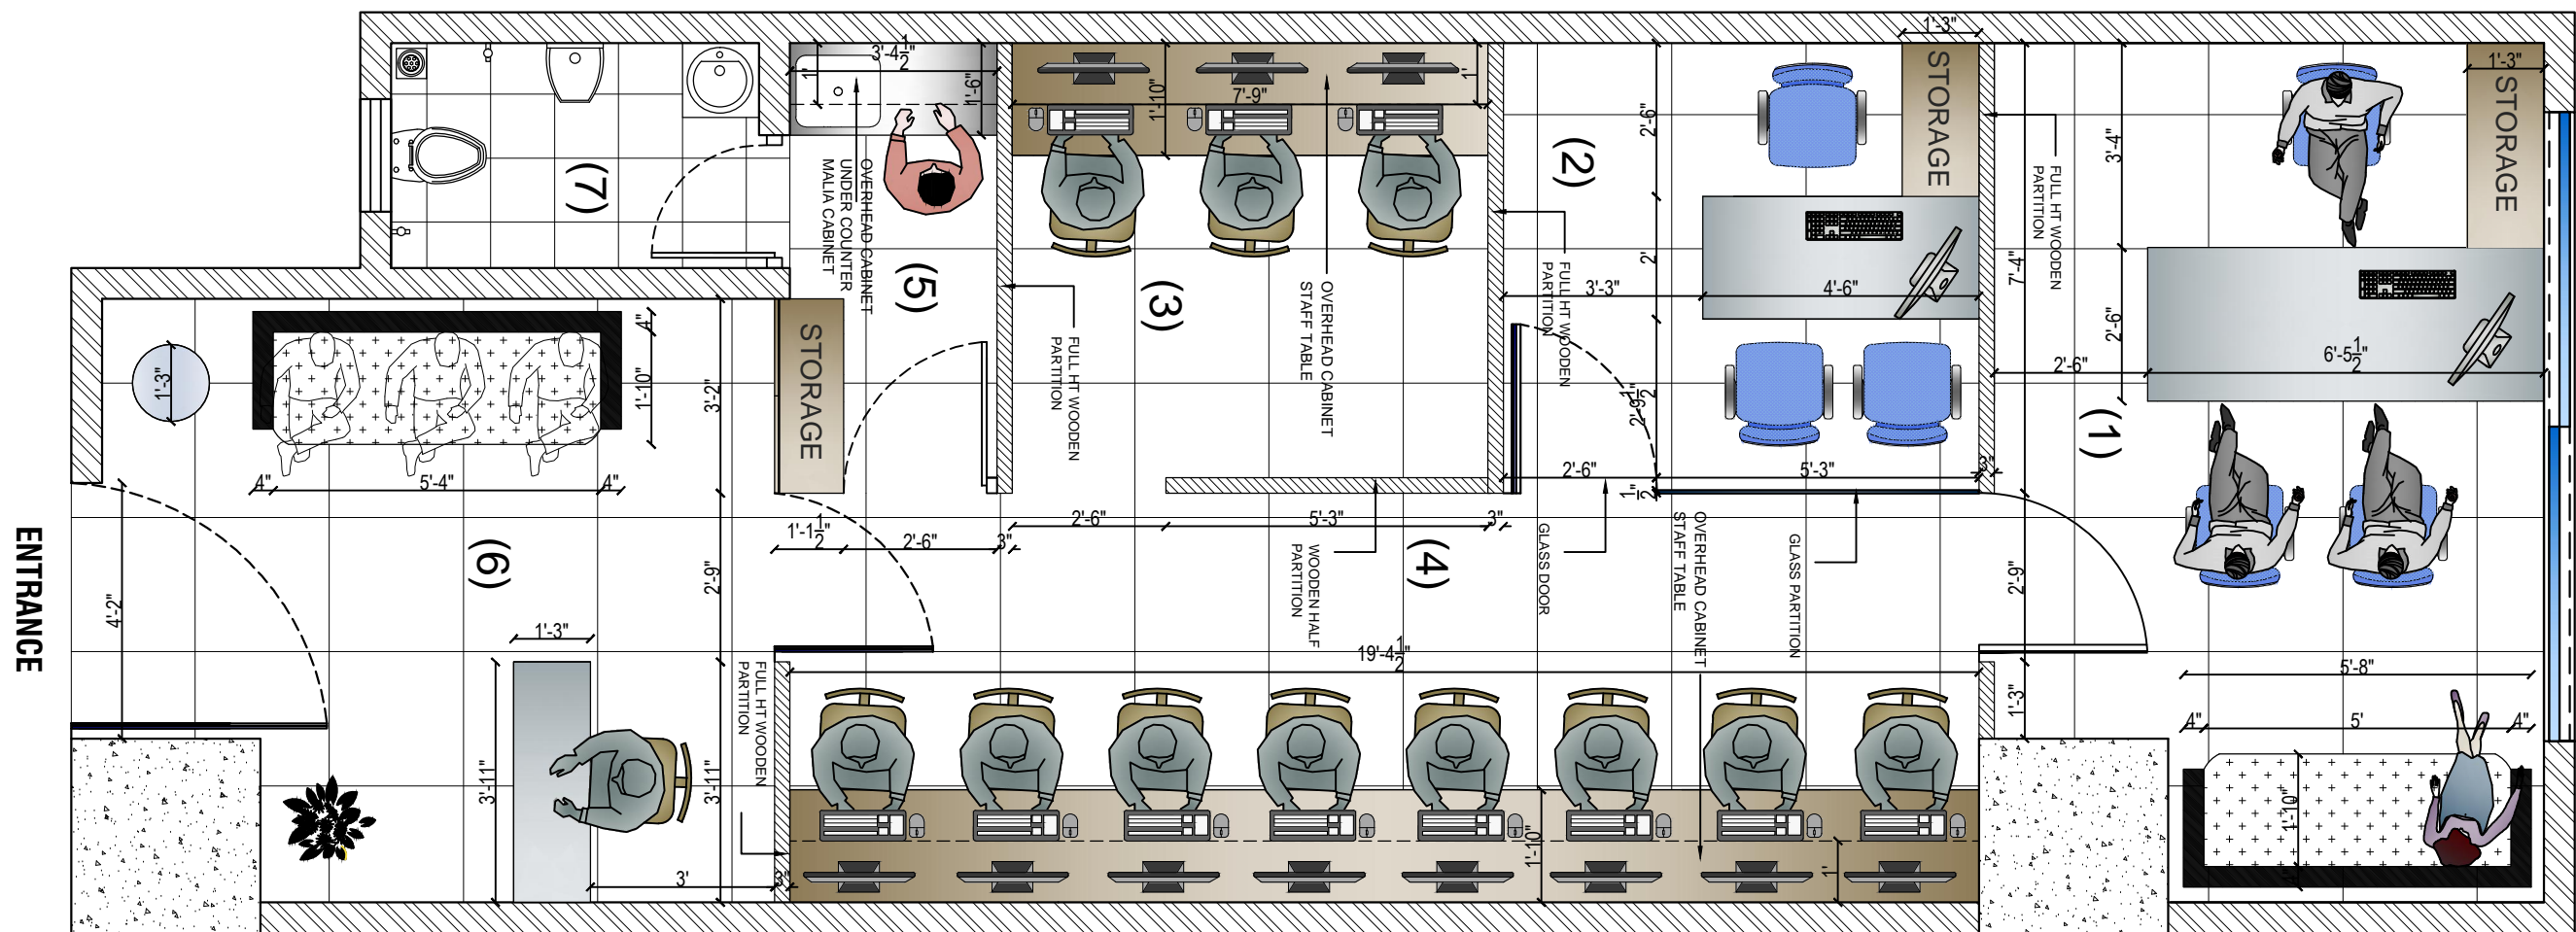

OFFICE FURNITURE MEASUREMENT LAYOUT PLAN DETAL OPTION_1

DRG.TITLE :
OFFICE FURNITURE MEASUREMENT LAYOUT PLAN DETAL_

CLIENT :
TARANG BHAI_OFFICE-1007

NOTE :-

- 1.THIS DRAWING IS THE PROPERTY OF V.D. GROUP OF INTERIOR DESIGNERS IT SHOULD NOT BE COPIED OR USED WITHOUT WRITTEN PERMISSION OF THE ARCHITECTS.
- 2.THIS DRAWING IS TO BE READ IN CONJUNCTION WITH THE RELEVANT DRAWINGS.

DRAWN	Er.KARAN	V.D.ENGINEERS	
DATE	01.04.22		
SCALE	N.T.S.	KARAN MALVIYA	8849221214
CHECKED BY	KARAN BHAI		
ISSUED FOR	CONSTRUCTION		
DRG.NO. :		karanmalviya68@gmail.com	